


REV	BY	DATE	NOTE
A	JR	12/12/24	Updated constraints incorporated; western half populated
B	JR	18/12/24	Eastern half populated; comments on western half incorporated

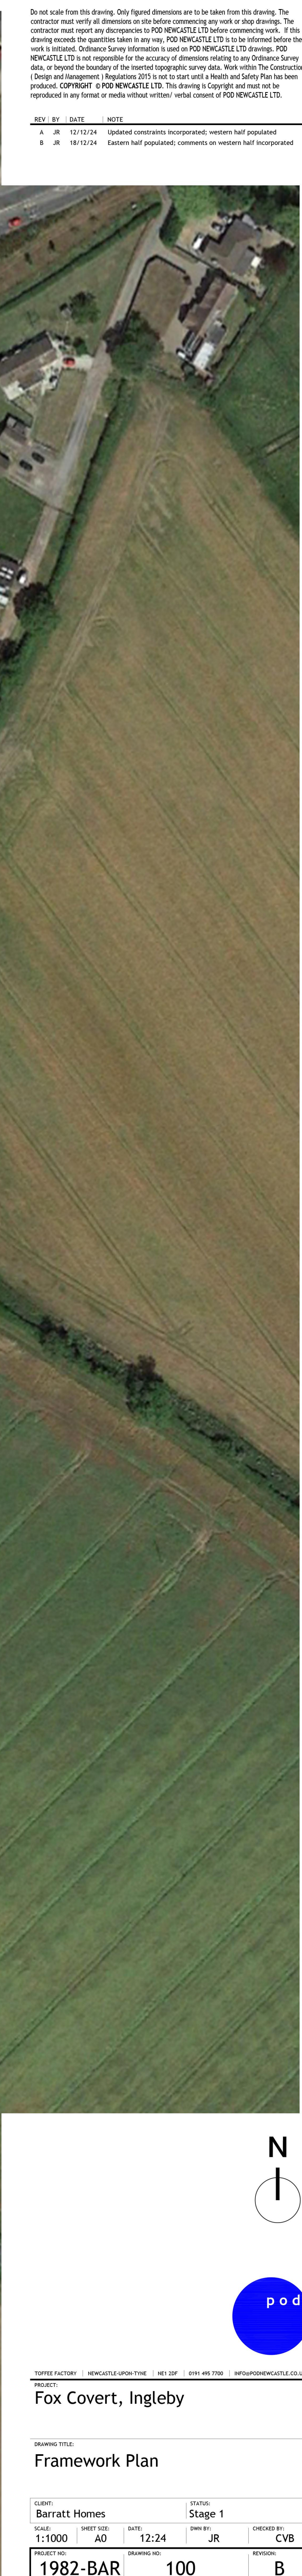

PROJECT:
Fox Covert, Ingleby

Parametric Plan

1/PCD-SR07/Projects/1982-BAR Fox Covert, Ingleby/2.0 SKETCH DESIGN/2.6 Photoshop/Colour Layout/CA011982 BAR-1006 - Sketch Site Plan, 18-12-2006.dwg